


STREET	RESERVE WIDTH	GAS		WATER		ELECTRICITY		NBN		BK of KERB		
		SIDE	OFFSET	REUSE WATER SIDE	POTABLE WATER OFFSET	U/G CABLE SIDE	OFFSET	SIDE	OFFSET			
FARM ROAD	13.00m	N	2.80	N	3.30	N	3.80	N	2.30	N	1.70	5.20
ECHINNA STREET	16.00m	E	1.70	E	2.20	E	2.70	W	2.40	W	1.80	4.20
ROCKFERN CRESCENT (ADJACENT LOT919 - LOT921)	16.00m	N	1.70	N	2.20	N	2.70	S	2.40	S	1.80	4.20
ROCKFERN CRESCENT (ADJACENT LOT922 - LOT931)	16.00m	E	1.70	E	2.20	E	2.70	W	2.40	W	1.80	4.20
RESTHAVEN WAY	16.00m	N	1.70	N	2.20	N	2.70	S	2.40	S	1.80	4.20

- N - NORTH, S - SOUTH, E - EAST, W - WEST  
 1. NBN AND ELECTRICITY CABLES TO BE CONSTRUCTED IN A COMMON TRENCH IN ACCORDANCE WITH SEC STANDARD DRG.  
 2. GAS AND WATERMANS TO BE CONSTRUCTED IN A COMMON TRENCH.  
 3. X INDICATES OFFSET FROM BACK OF KERB OR EDGE OF CONCRETE.

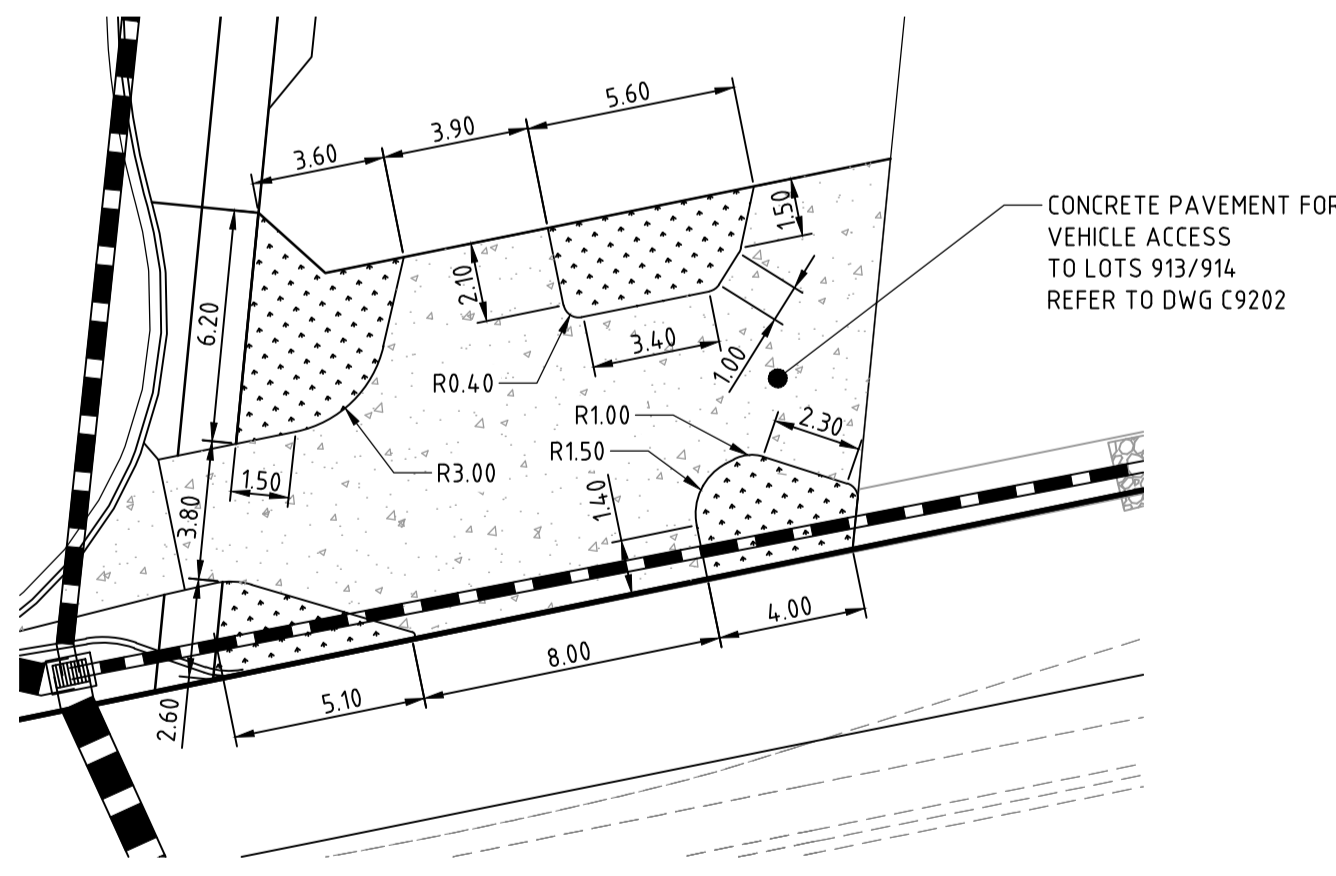


NOTE: HOUSE DRAINS AT 2m OFFSET TO SOUTH BOUNDARY UNLESS SHOWN OTHERWISE.

NOT FOR CONSTRUCTION



**WARNING**  
 BEWARE OF UNDERGROUND SERVICES  
 THE LOCATIONS OF UNDERGROUND SERVICES ARE APPROXIMATE ONLY AND THEIR EXACT POSITION SHOULD BE PROVEN ON SITE. NO GUARANTEE IS GIVEN THAT ALL EXISTING SERVICES ARE SHOWN.

Issue	Description	Date
P6	COUNCIL ISSUE	10.07.15
P5	COUNCIL ISSUE	24.06.15
P4	PRELIMINARY ISSUE	11.06.15
P3	PRELIMINARY ISSUE	29.05.15
P2	PRELIMINARY DESIGN ISSUE	17.04.15
P1	PRELIMINARY ISSUE	13.03.15

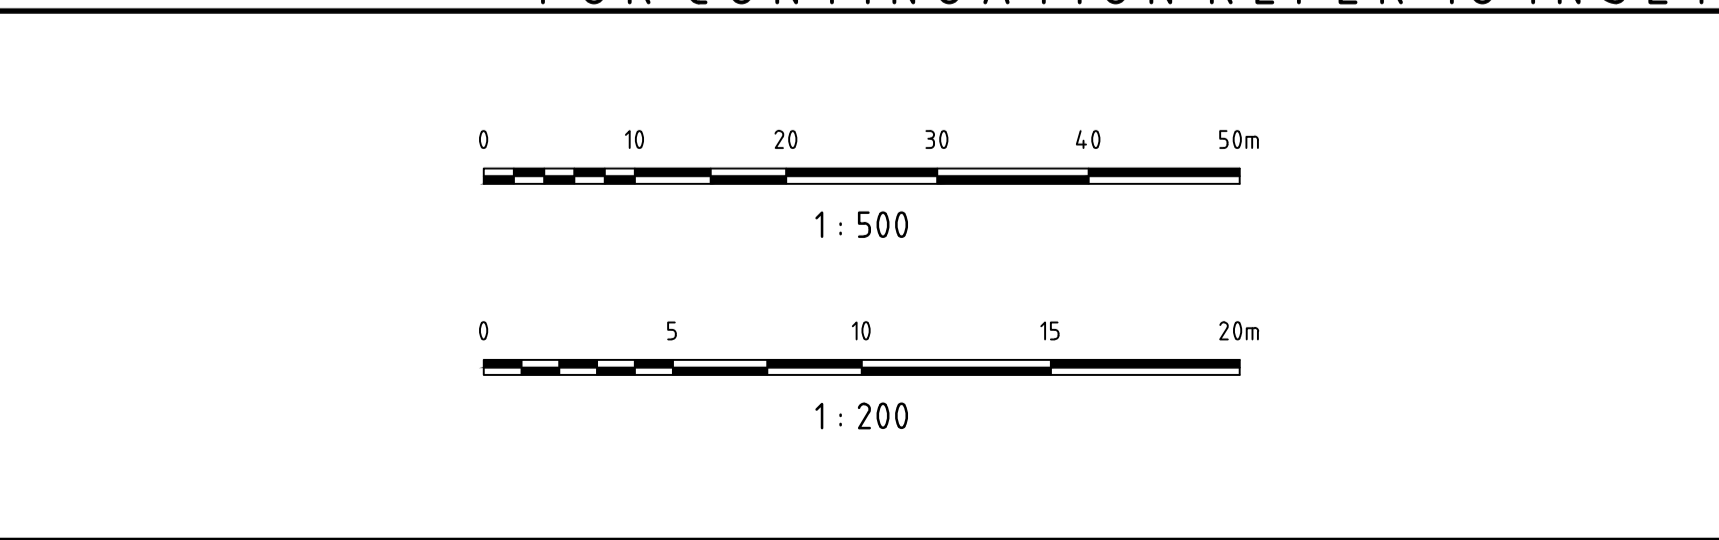

Client

Status	PRELIMINARY NOT FOR CONSTRUCTION	
Scales	AS SHOWN	Current Issue Signatures
Original Size	A1	Drawn MJA
Height Datum	AHD	Designed JT
Grid	MGA	Checked MW
Filename:		Approved PP

Project  
 SHIRE OF MELTON  
 BLOOMDALE ESTATE  
 PARCEL B2  
 STAGE 9

Title  
 DETAIL PLAN

HYDER CONSULTING PTY LTD  
 Level 16, 31 Queen Street  
 Melbourne, Vic 3000  
 Australia  
 ACN 104 485 289  
 Tel: +61 (0)3 8623 4000  
 Fax: +61 (0)3 8623 4111  
 www.hyderconsulting.com  
 © Copyright reserved

Drawing No. C9200 - AA005214 - P6  
 Project No. AA005214  
 Issue